




少雪地、木造ビニールハウス 5.4m×25m 3間×14間

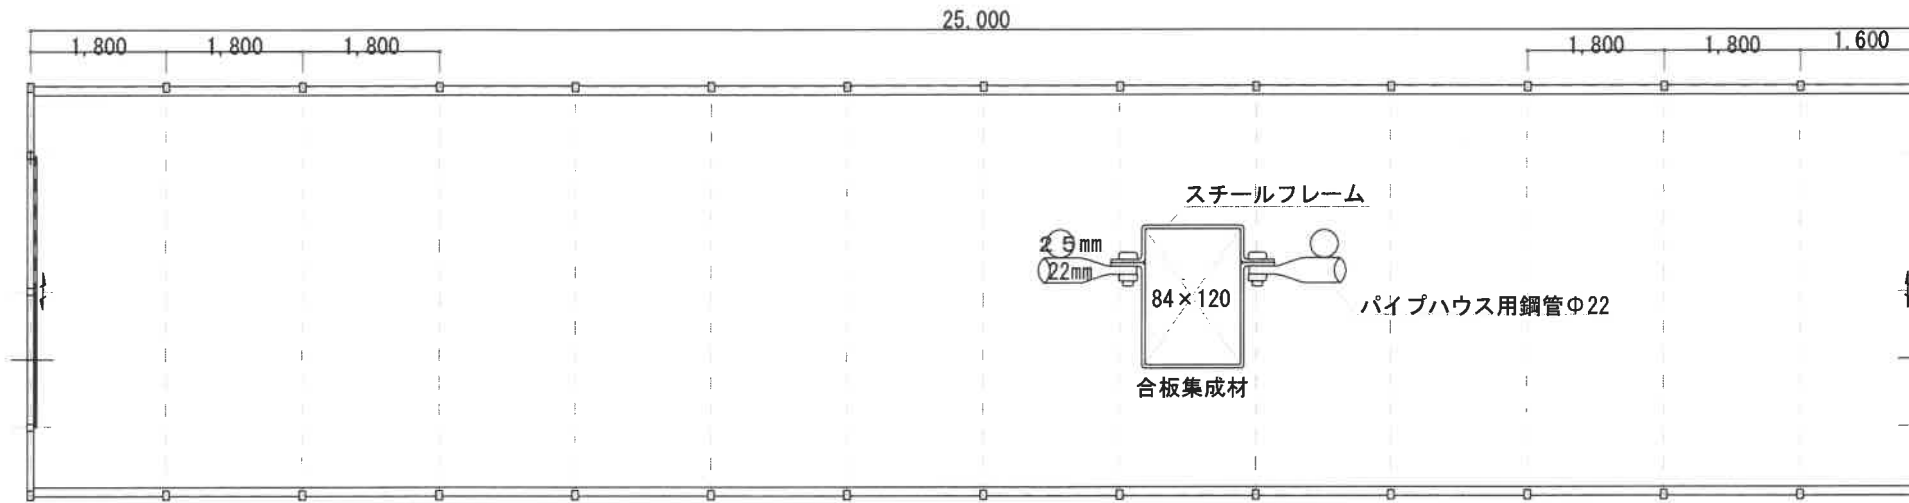

平面図 S=1/100

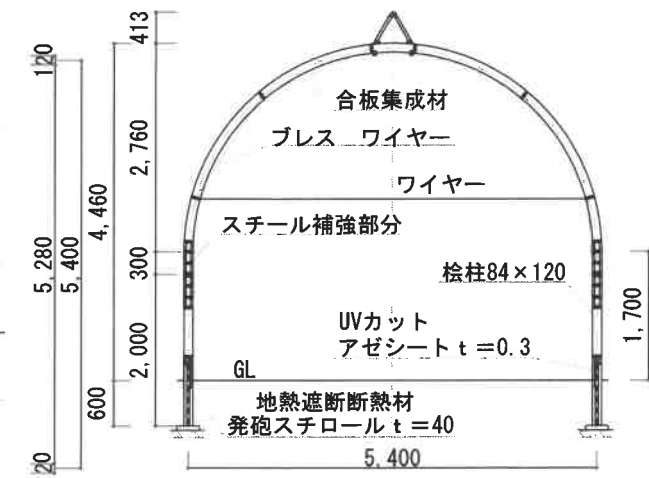


内部詳細図 S=1/100

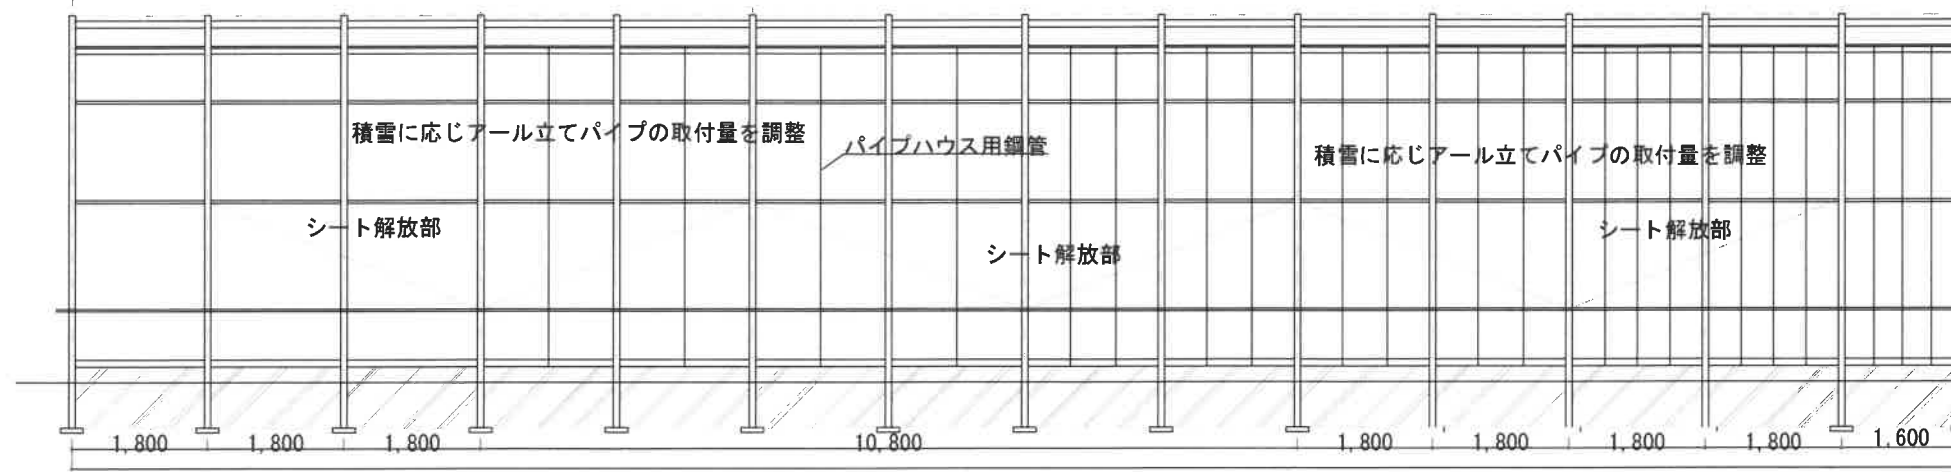

外部詳細図 S=1/100

25,000

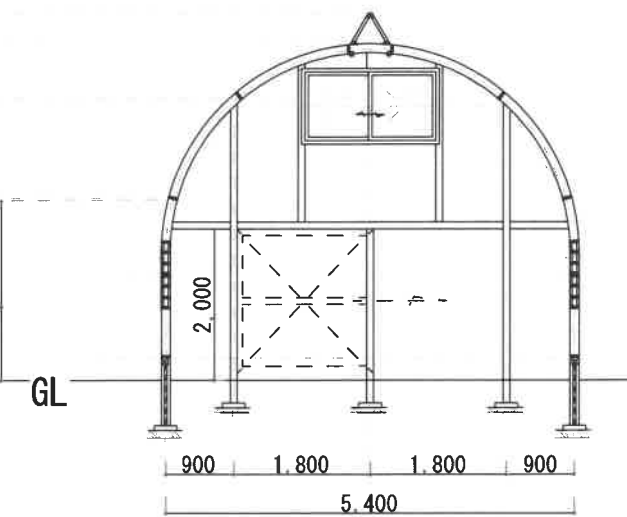

外部詳細図 S=1/100